



OCEAN 3 DESIGN
INC.

NORTH CAROLINA
700 BOX 1044
WILMINGTON, NC 28404
910.492.2017 VOICE
910.552.9260 FAX
WWW.OCEANDSIGN.COM

ENGINEER SEAL

PHASE	DATE ISSUED
CONCEPTUAL	10-2-5-17
PRELIMINARY	
FINAL	
CONSTRUCTION	
REVISION	


SHEET TITLE:
FRONT & LEFT
ELEVATIONS
PROJECT NUMBER: 2015-4471

SHEET NUMBER

4


OF

THESE DRAWINGS ARE PROPERTY
OF OCEAN 3 DESIGN, INC.
UNAUTHORIZED USE OF ANY KIND
IS PROHIBITED. COPYRIGHT 2015

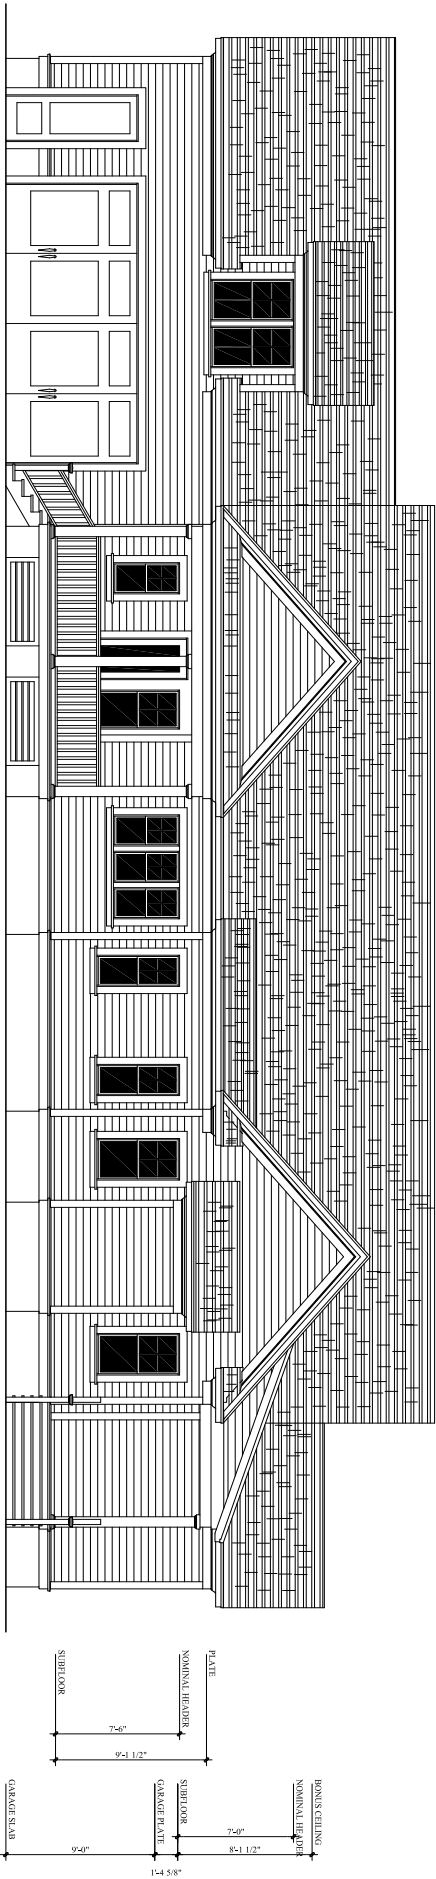

LEFT ELEVATION

SCALE: 1/4" = 1'-0"

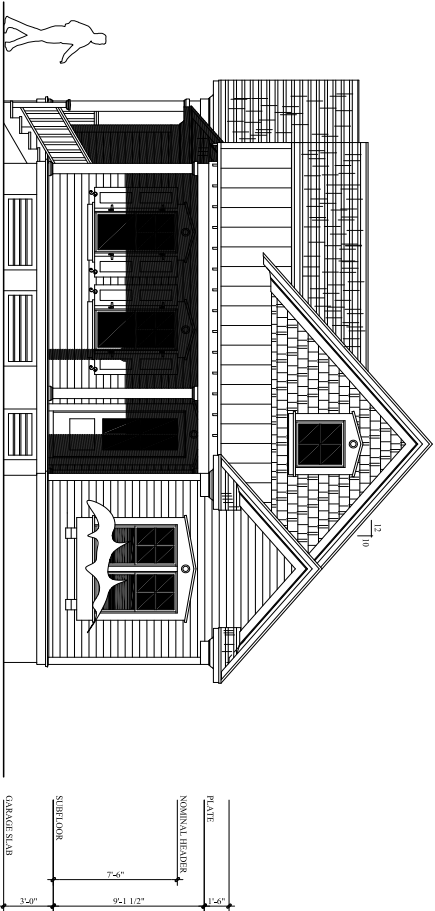

FRONT ELEVATION

SCALE: 1/4" = 1'-0"