

OCEAN 3 DESIGN

STUDIO, INC.

NORTH CAROLINA

P.O. BOX 10441

WILMINGTON, NC 28404

910.409.3011 VOICE

910.755.6765 FAX

SOUTH CAROLINA


120 HARBORVIEW, #103

JOHNS ISLAND, SC 29945

843.209.3035 VOICE


WWW.OCEAN3DESIGN.COM

THESE DRAWINGS ARE PROPERTY OF OCEAN 3 DESIGN, INC. AND NO UNAUTHORIZED USE OF ANY KIND IS PROHIBITED. COPYRIGHT 2014.

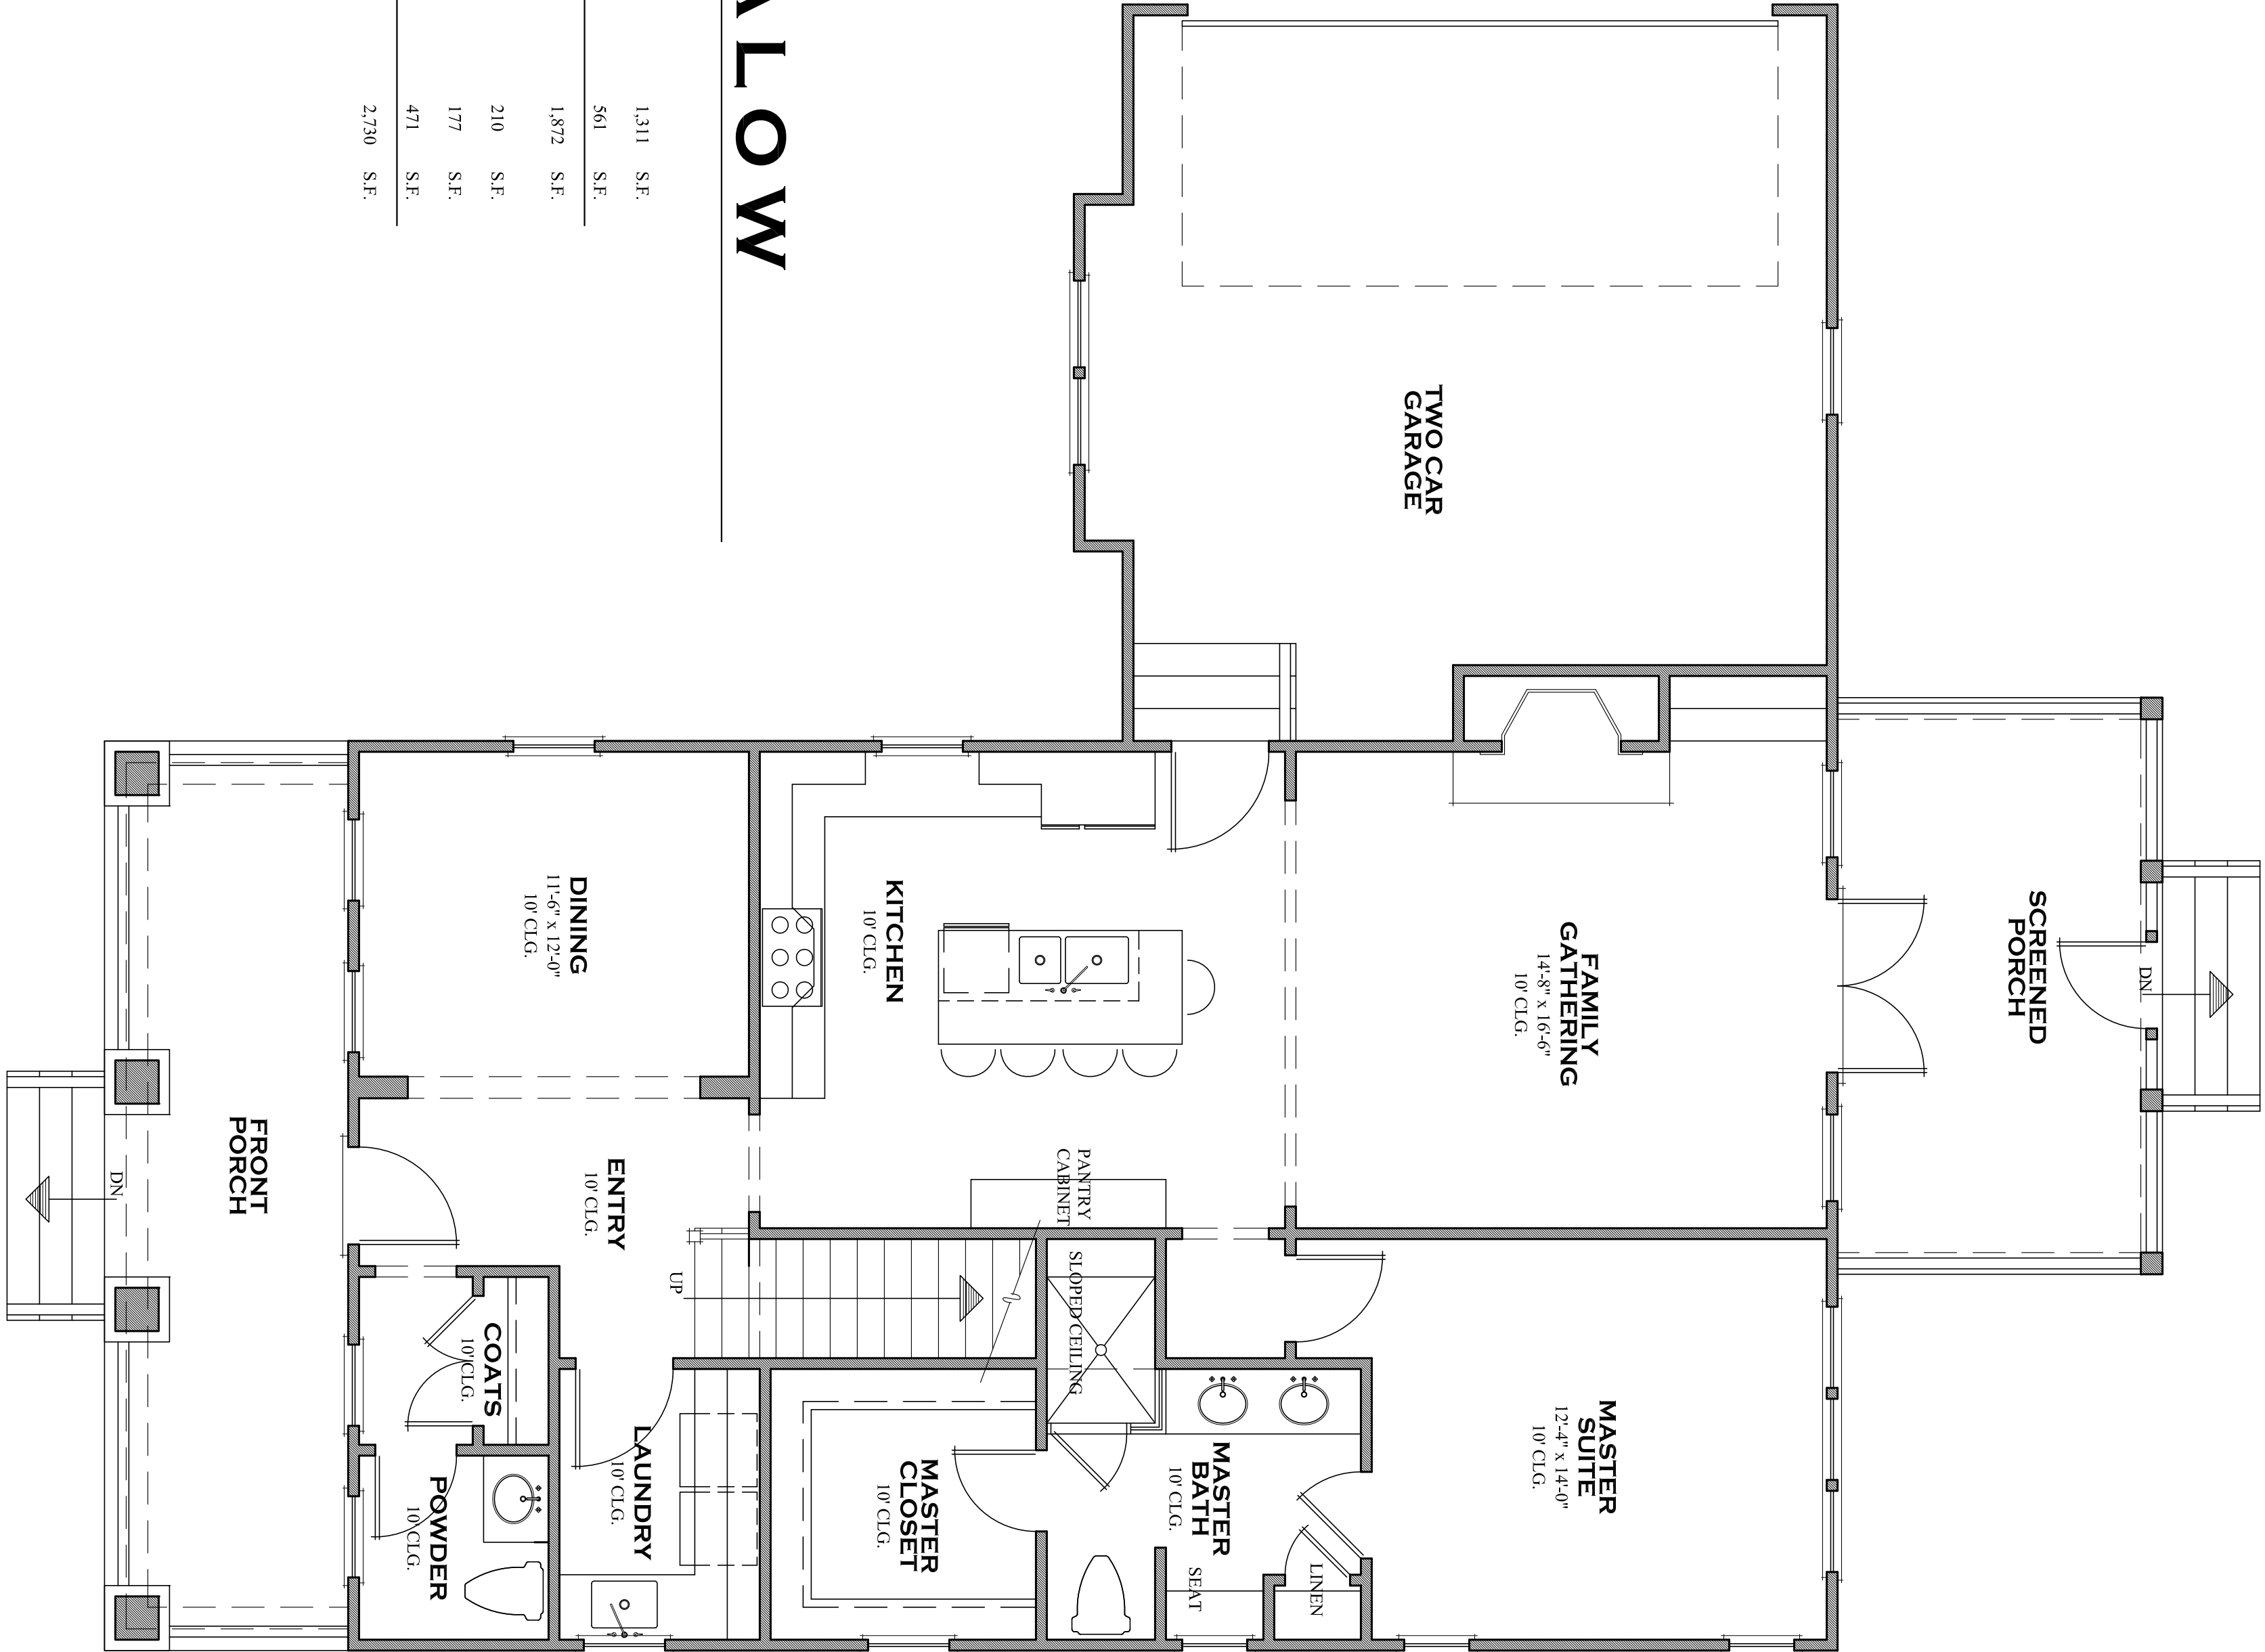

BUNGALOW

FIRST FLOOR CONDITIONED	1,311	S.F.
SECOND FLOOR CONDITIONED	561	S.F.
TOTAL CONDITIONED	1,872	S.F.
FRONT PORCH	210	S.F.
SCREENED PORCH	177	S.F.
TWO CAR GARAGE	471	S.F.
TOTAL UNDER ROOF	2,730	S.F.

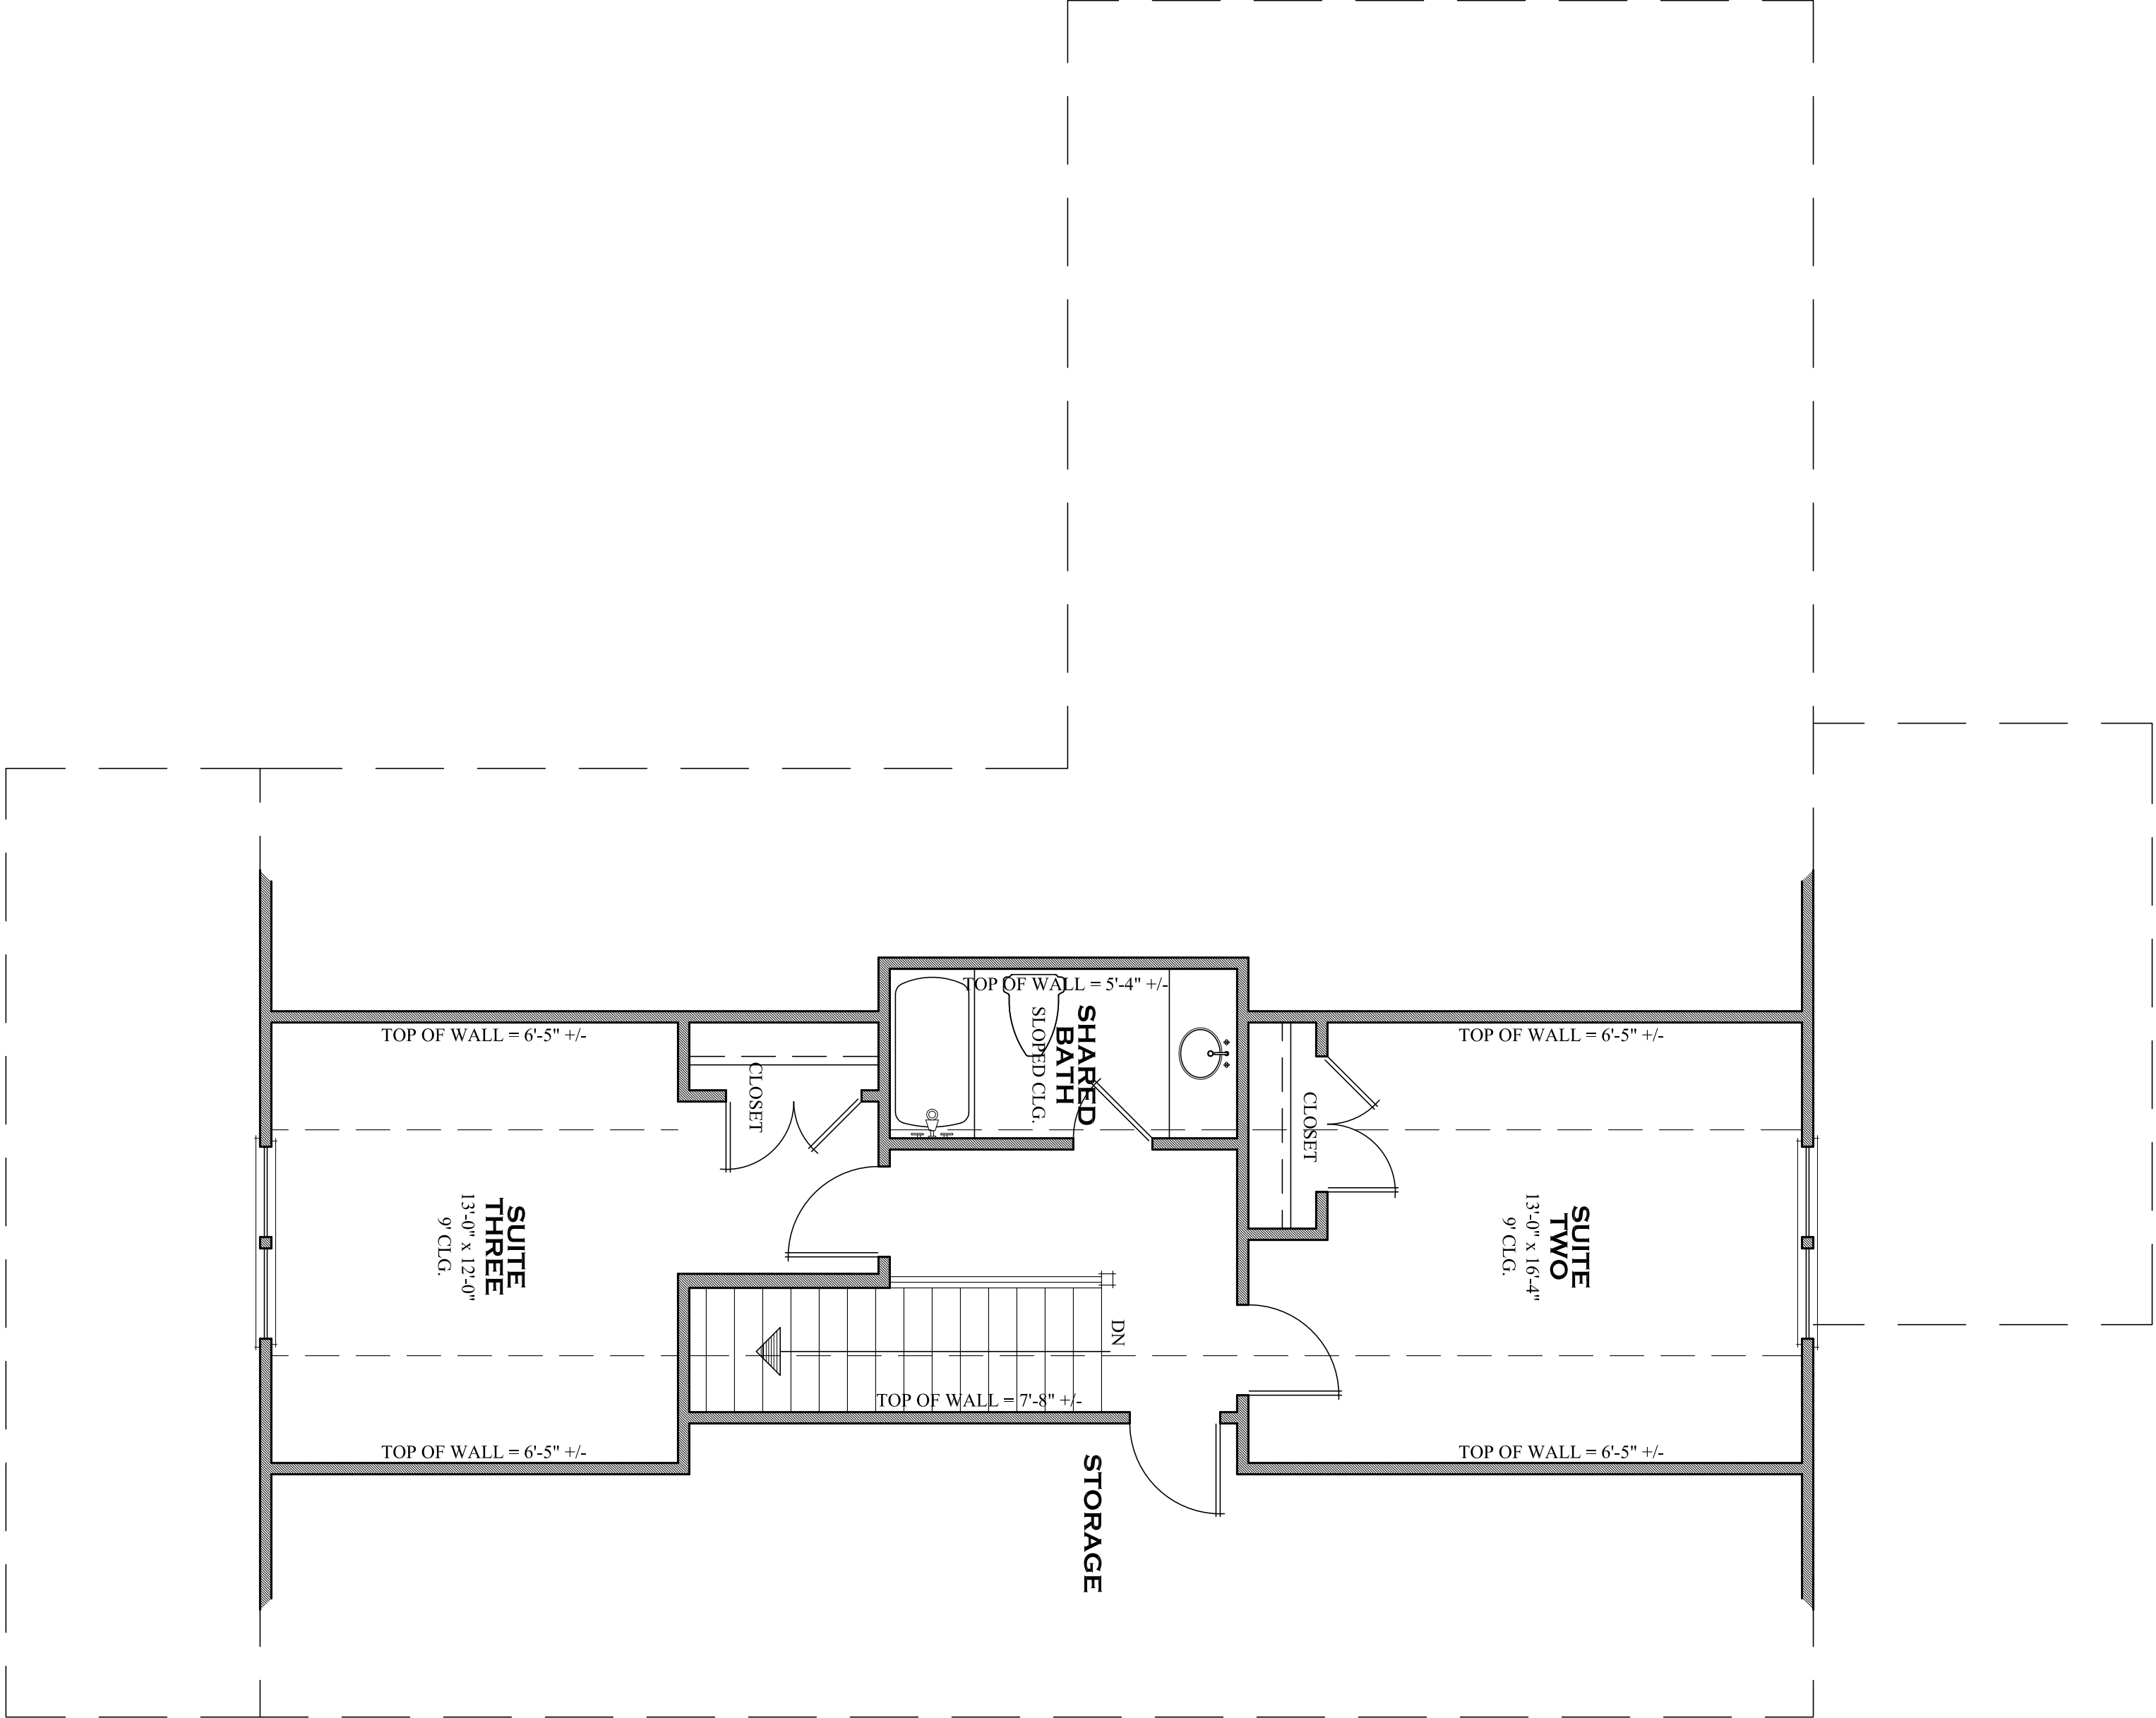

SECOND FLOOR PLAN

SCALE: 1/4" = 1'-0"

FIRST FLOOR PLAN

SCALE: 1/4" = 1'-0"